
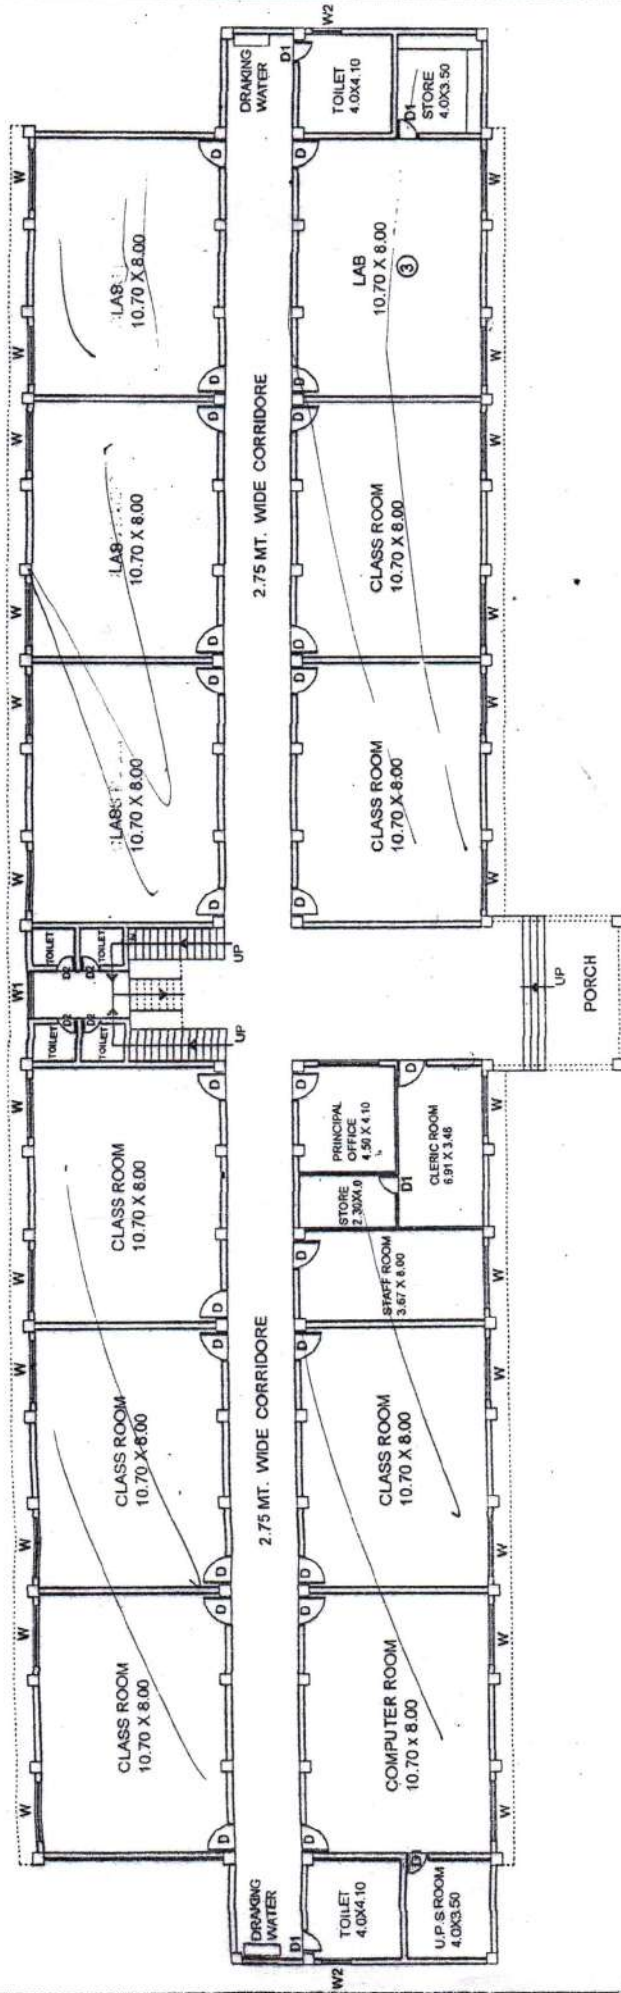



SHRI THAKUR JI MAHARAJ MAHAVIDYALAYA, SAFIPUR, UNNAO AT PLOT NO. 509

 

Electrical
I + II floor

PROJECT: PROPOSED COLLEGE BUILDING, FOR SHRI THAKURJI MAHARAJ MAHAVIDYALAYA,				ARCHITECTS: CELL NO : 08335201792			
DRAWING TITLE : GROUND FLOOR PLAN							
CLIENT NAME : M/s.THAKURJI MAHARAJ MAHAVIDYALAYA,				NIRALA & ASSOCIATES ARCHITECTS, ENGINEERS INT. DESIGNERS 106 / 37 GANDHI NAGAR P.ROAD KANPUR			
SCALE	DATED: 10/10/2018	DRGN. BY: K. S. PATHAK	DOOR / WINDOW DETAIL			COLUMN	
			ALL COLUMN SIZE 0.45 X 0.45 m				
N.T.S.			STAIR CASE			STAIR WIDE 1.35 m TREAD = .300 m RISER = .150 m	
			SHEET NO.				

Licence No
Civil Engineer

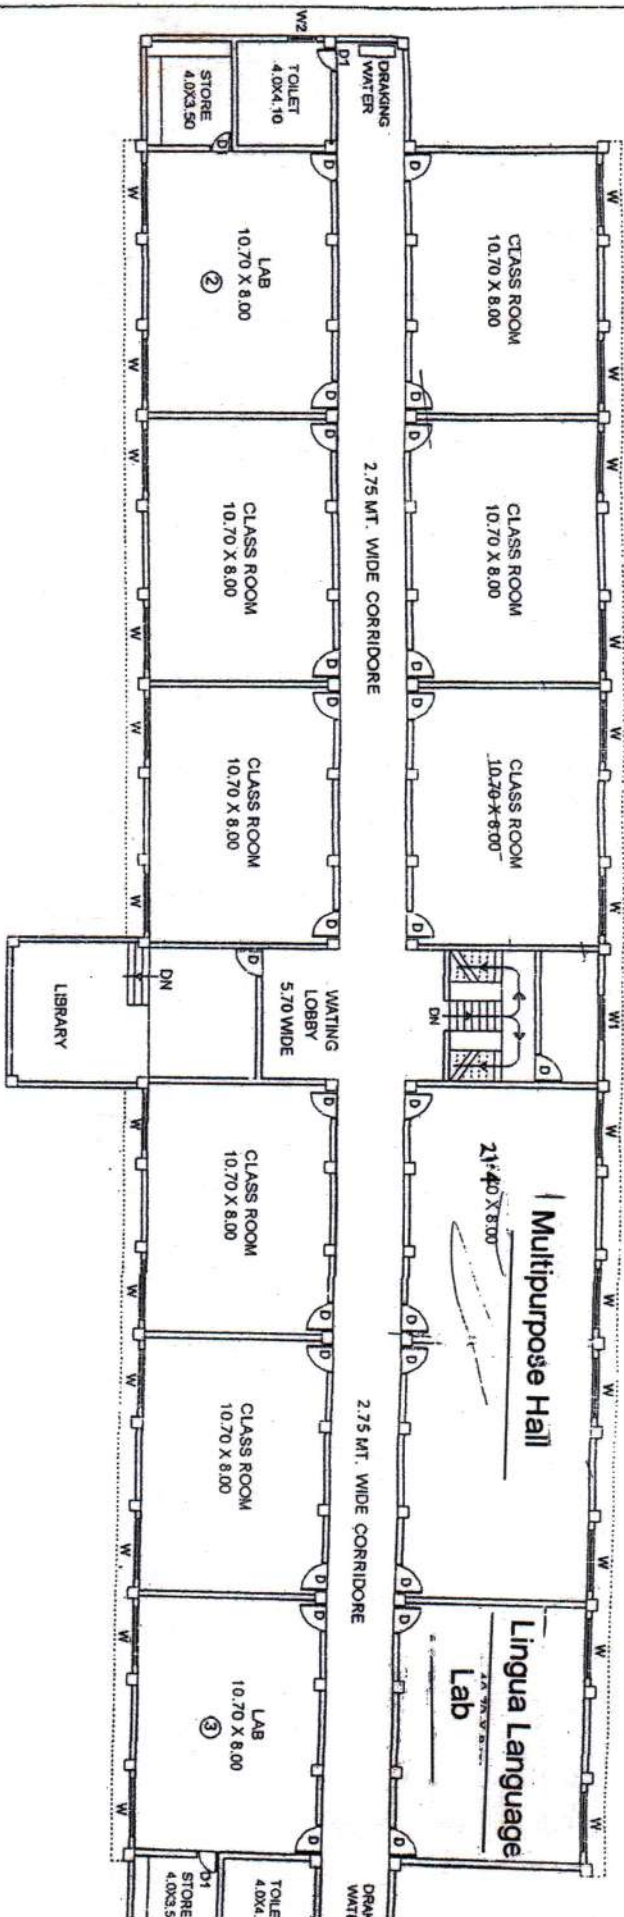

1st floor plan 15.06.18

PROJECT: PROPOSED COLLAGE BUILDING, FOR SHRI THAKURJI

MAHARAJ MAHAVIDYALAYA

DRAWING TITLE: FIRST FLOOR PLAN

CLIENT NAME: M/S. THAKURJI MAHARAJ MAHAVIDYALAYA

201.01.08

SCALE

1:100

K. C. PATHAK
Lecturer P.T.O.
Civil Engineer

DOOR / WINDOW DETAIL

S.NO.	PARTICULAR NAME	SYMBOL	WIDTH	SEL.	LEN.
1.	DOOR	D	1.20 mtr.	40°	2.14 mtr.
2.	DOOR	D1	1.00 mtr.	40°	2.14 mtr.
3.	DOOR	D2	0.75 mtr.	40°	2.14 mtr.
4.	WINDOW	W	2.50 mtr.	0.80 mtr.	2.60 mtr.
5.	WINDOW	W1	2.00 mtr.	0.80 mtr.	2.60 mtr.
6.	WINDOW	W2	1.20 mtr.	0.80 mtr.	2.60 mtr.

COLUMN

ALL COLUMN SIZE
0.46 X 0.46 mtr.

STAIR CASE

STAIR WIDE 1.35 mtr.

TREAD = .300 mtr.

RISE = .150 mtr.

SHEET NO.

ARCHITECTS: CELL NO: 083:



NIRALA & ASSOCIATES

ARCHITECTS, ENGINEERS

INT. DESIGNERS

106/27, GANDHI NAGAR P. ROAD KA